


NOTE:

ALL NY FIT or GEM METAL IS SILVER.

ALL NY FIT or GEM WALL INSERT PANELS ARE WHITE
UNLESS OTHERWISE NOTED.

ALL COUNTERTOPS and SHELVES ARE WHITE
UNLESS OTHERWISE NOTED.


- A** - - (1) GRAPHIC MAIN HEADER - insert
117" x 19-3/8" (AU)
- B** - - (6) GRAPHIC HEADERS - overlay
36" wide x 12" tall

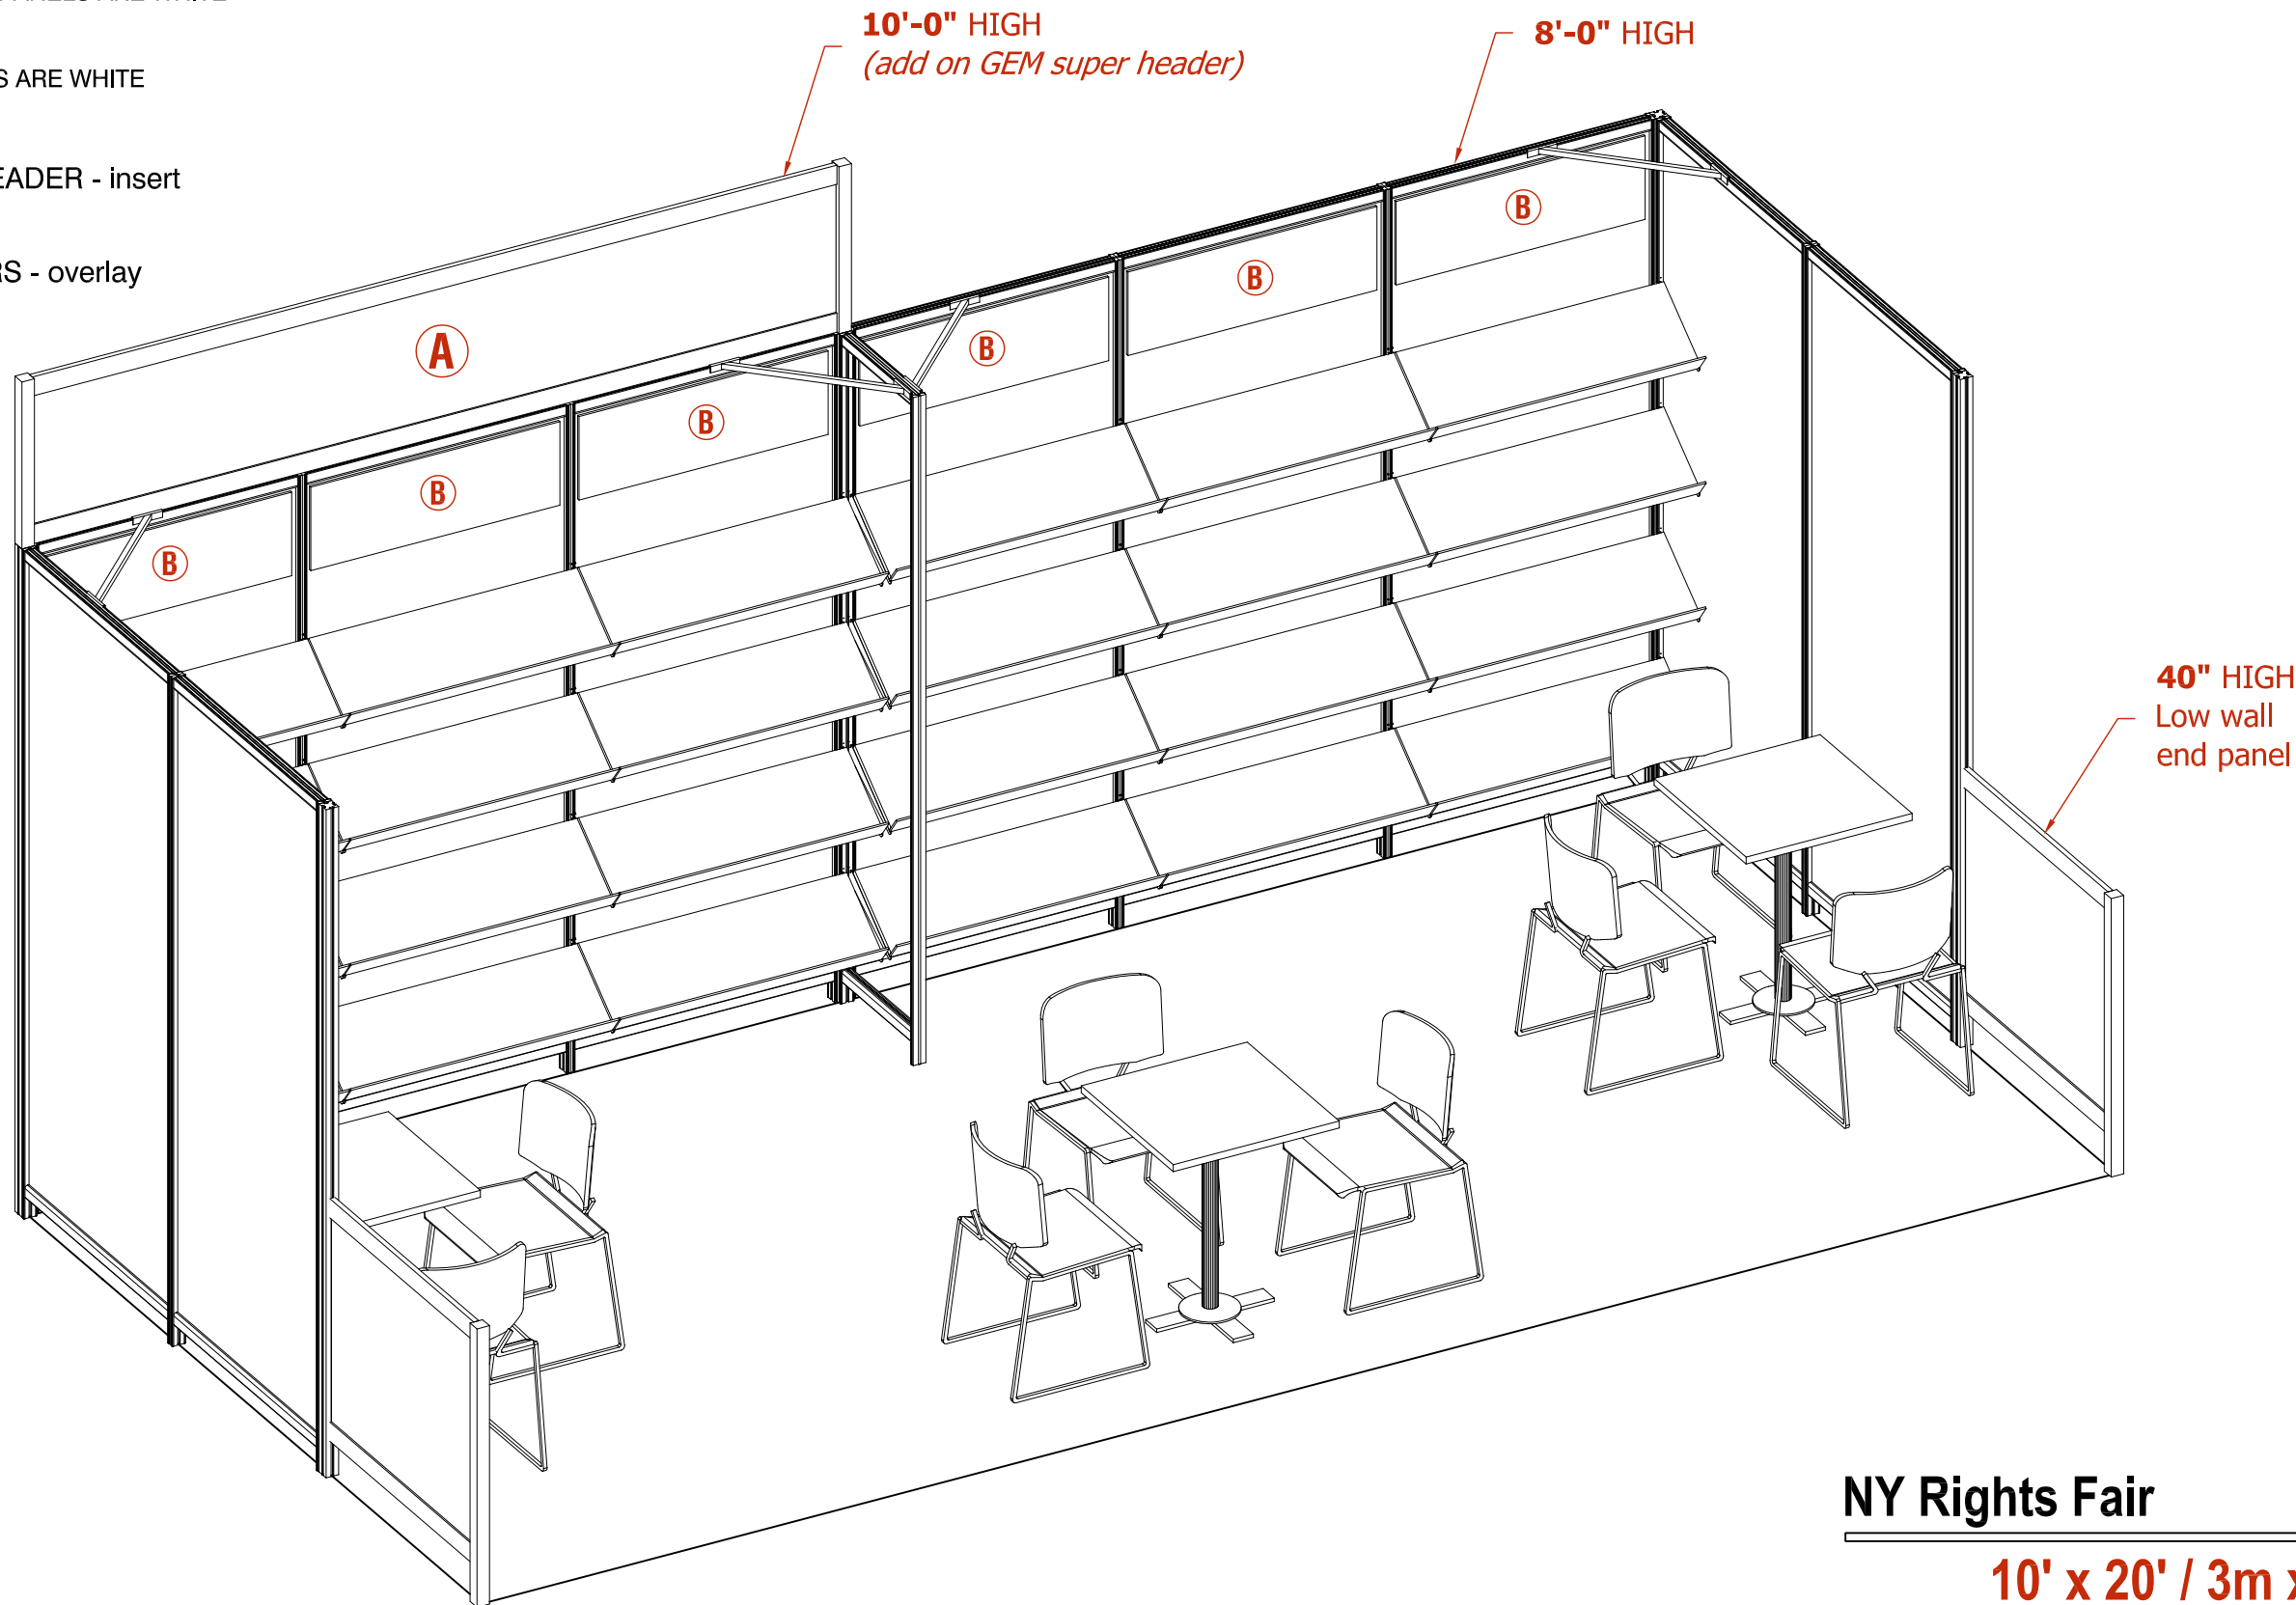

ISOMETRIC VIEW

NY Rights Fair

10' x 20' / 3m x 6m

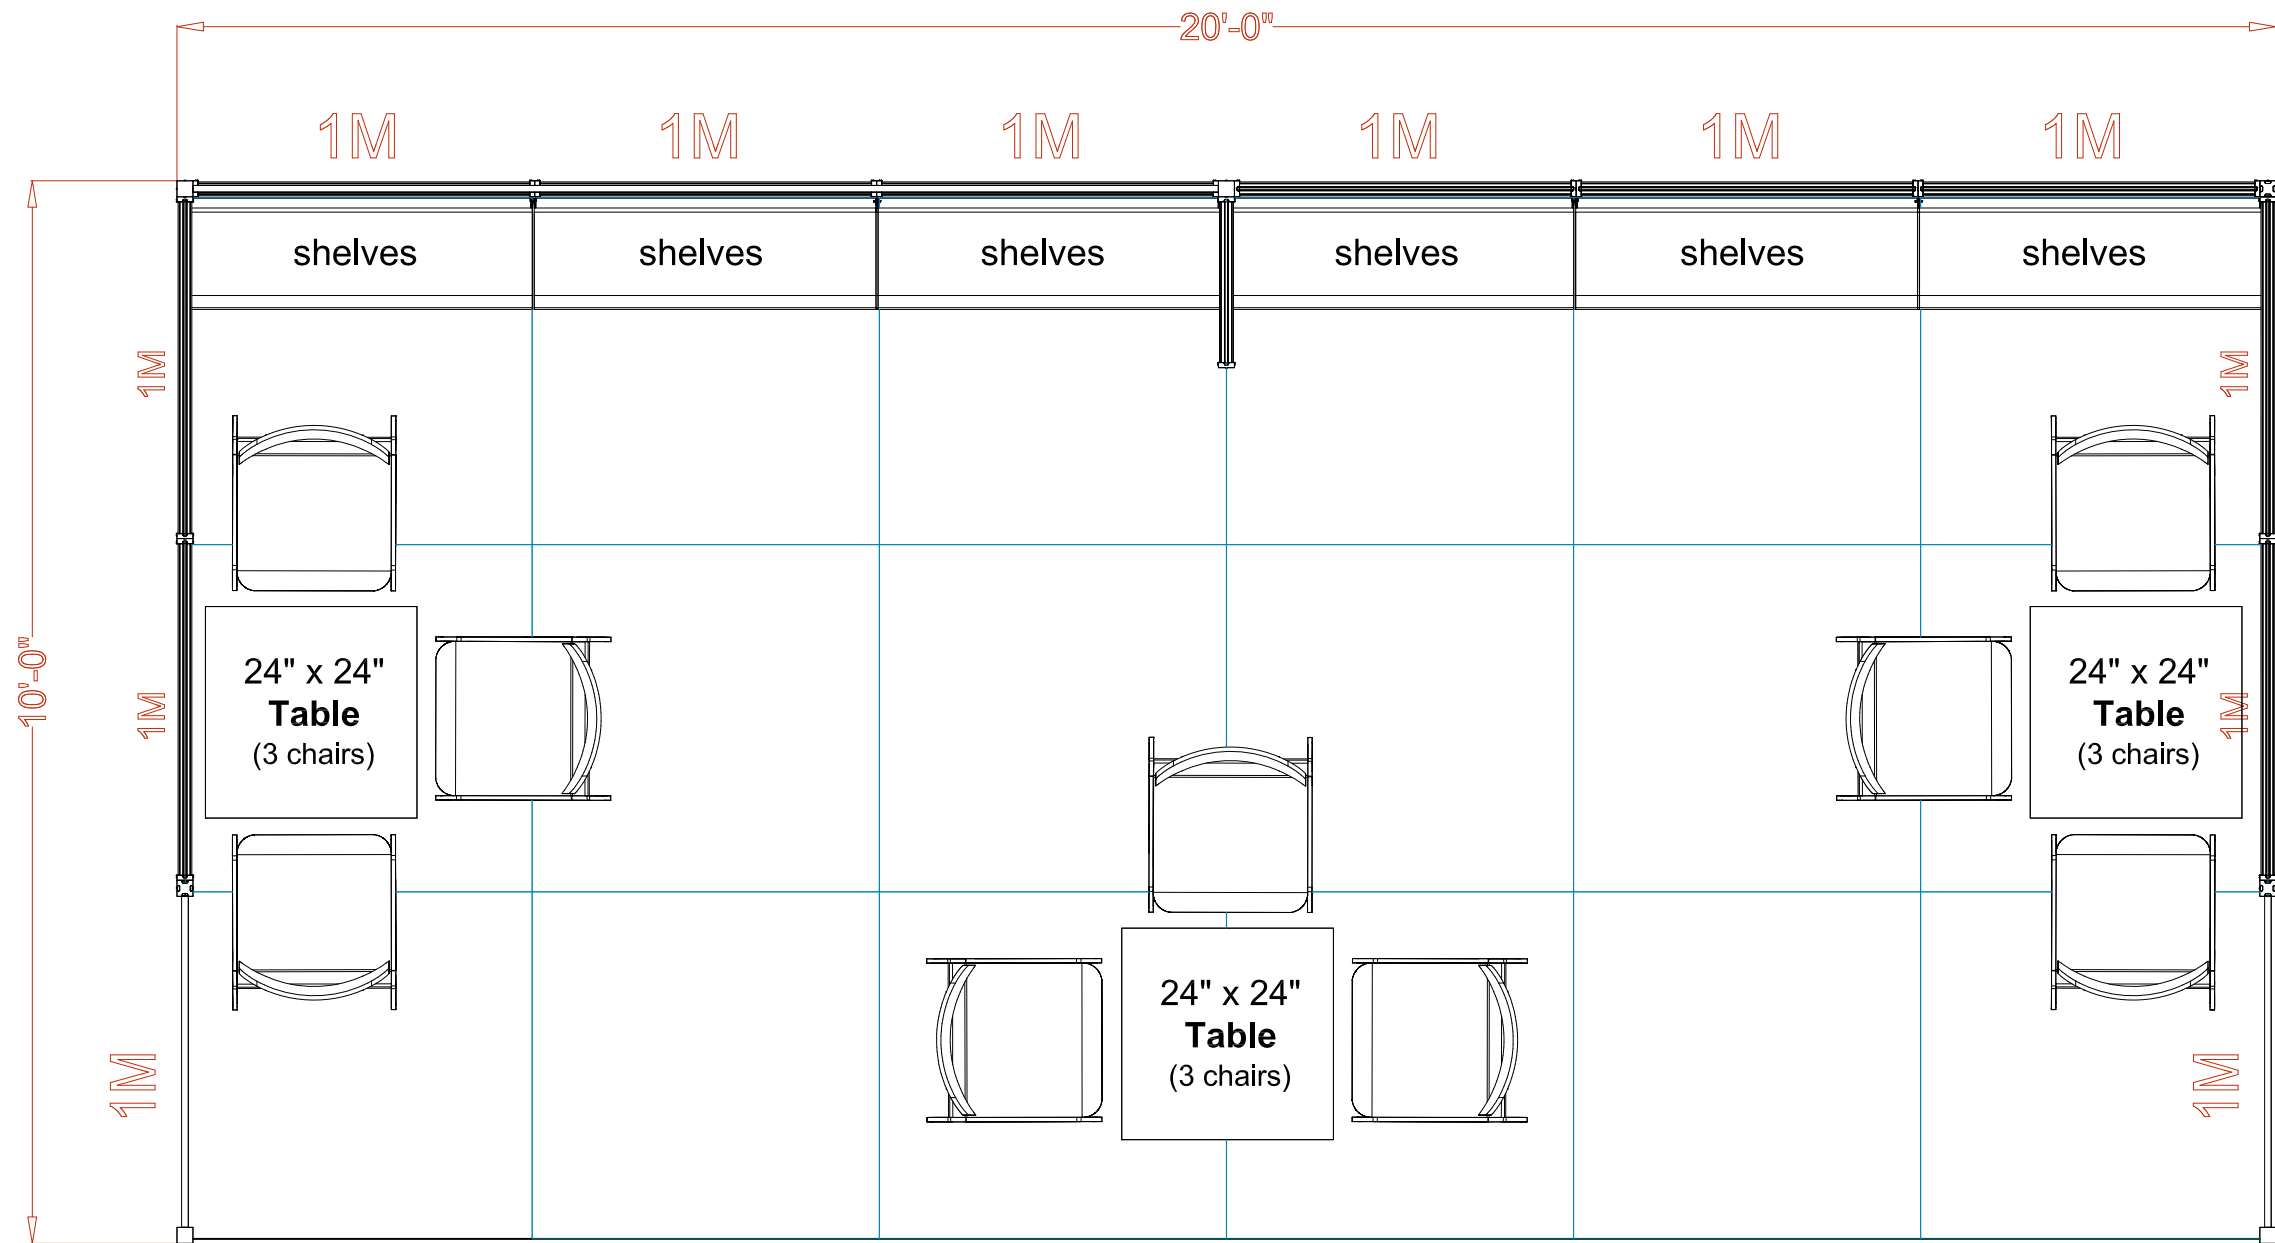


PLAN VIEW

grid shown is 1m x 1m

NY Rights Fair

10' x 20' / 3m x 6m

PERSPECTIVE VIEW

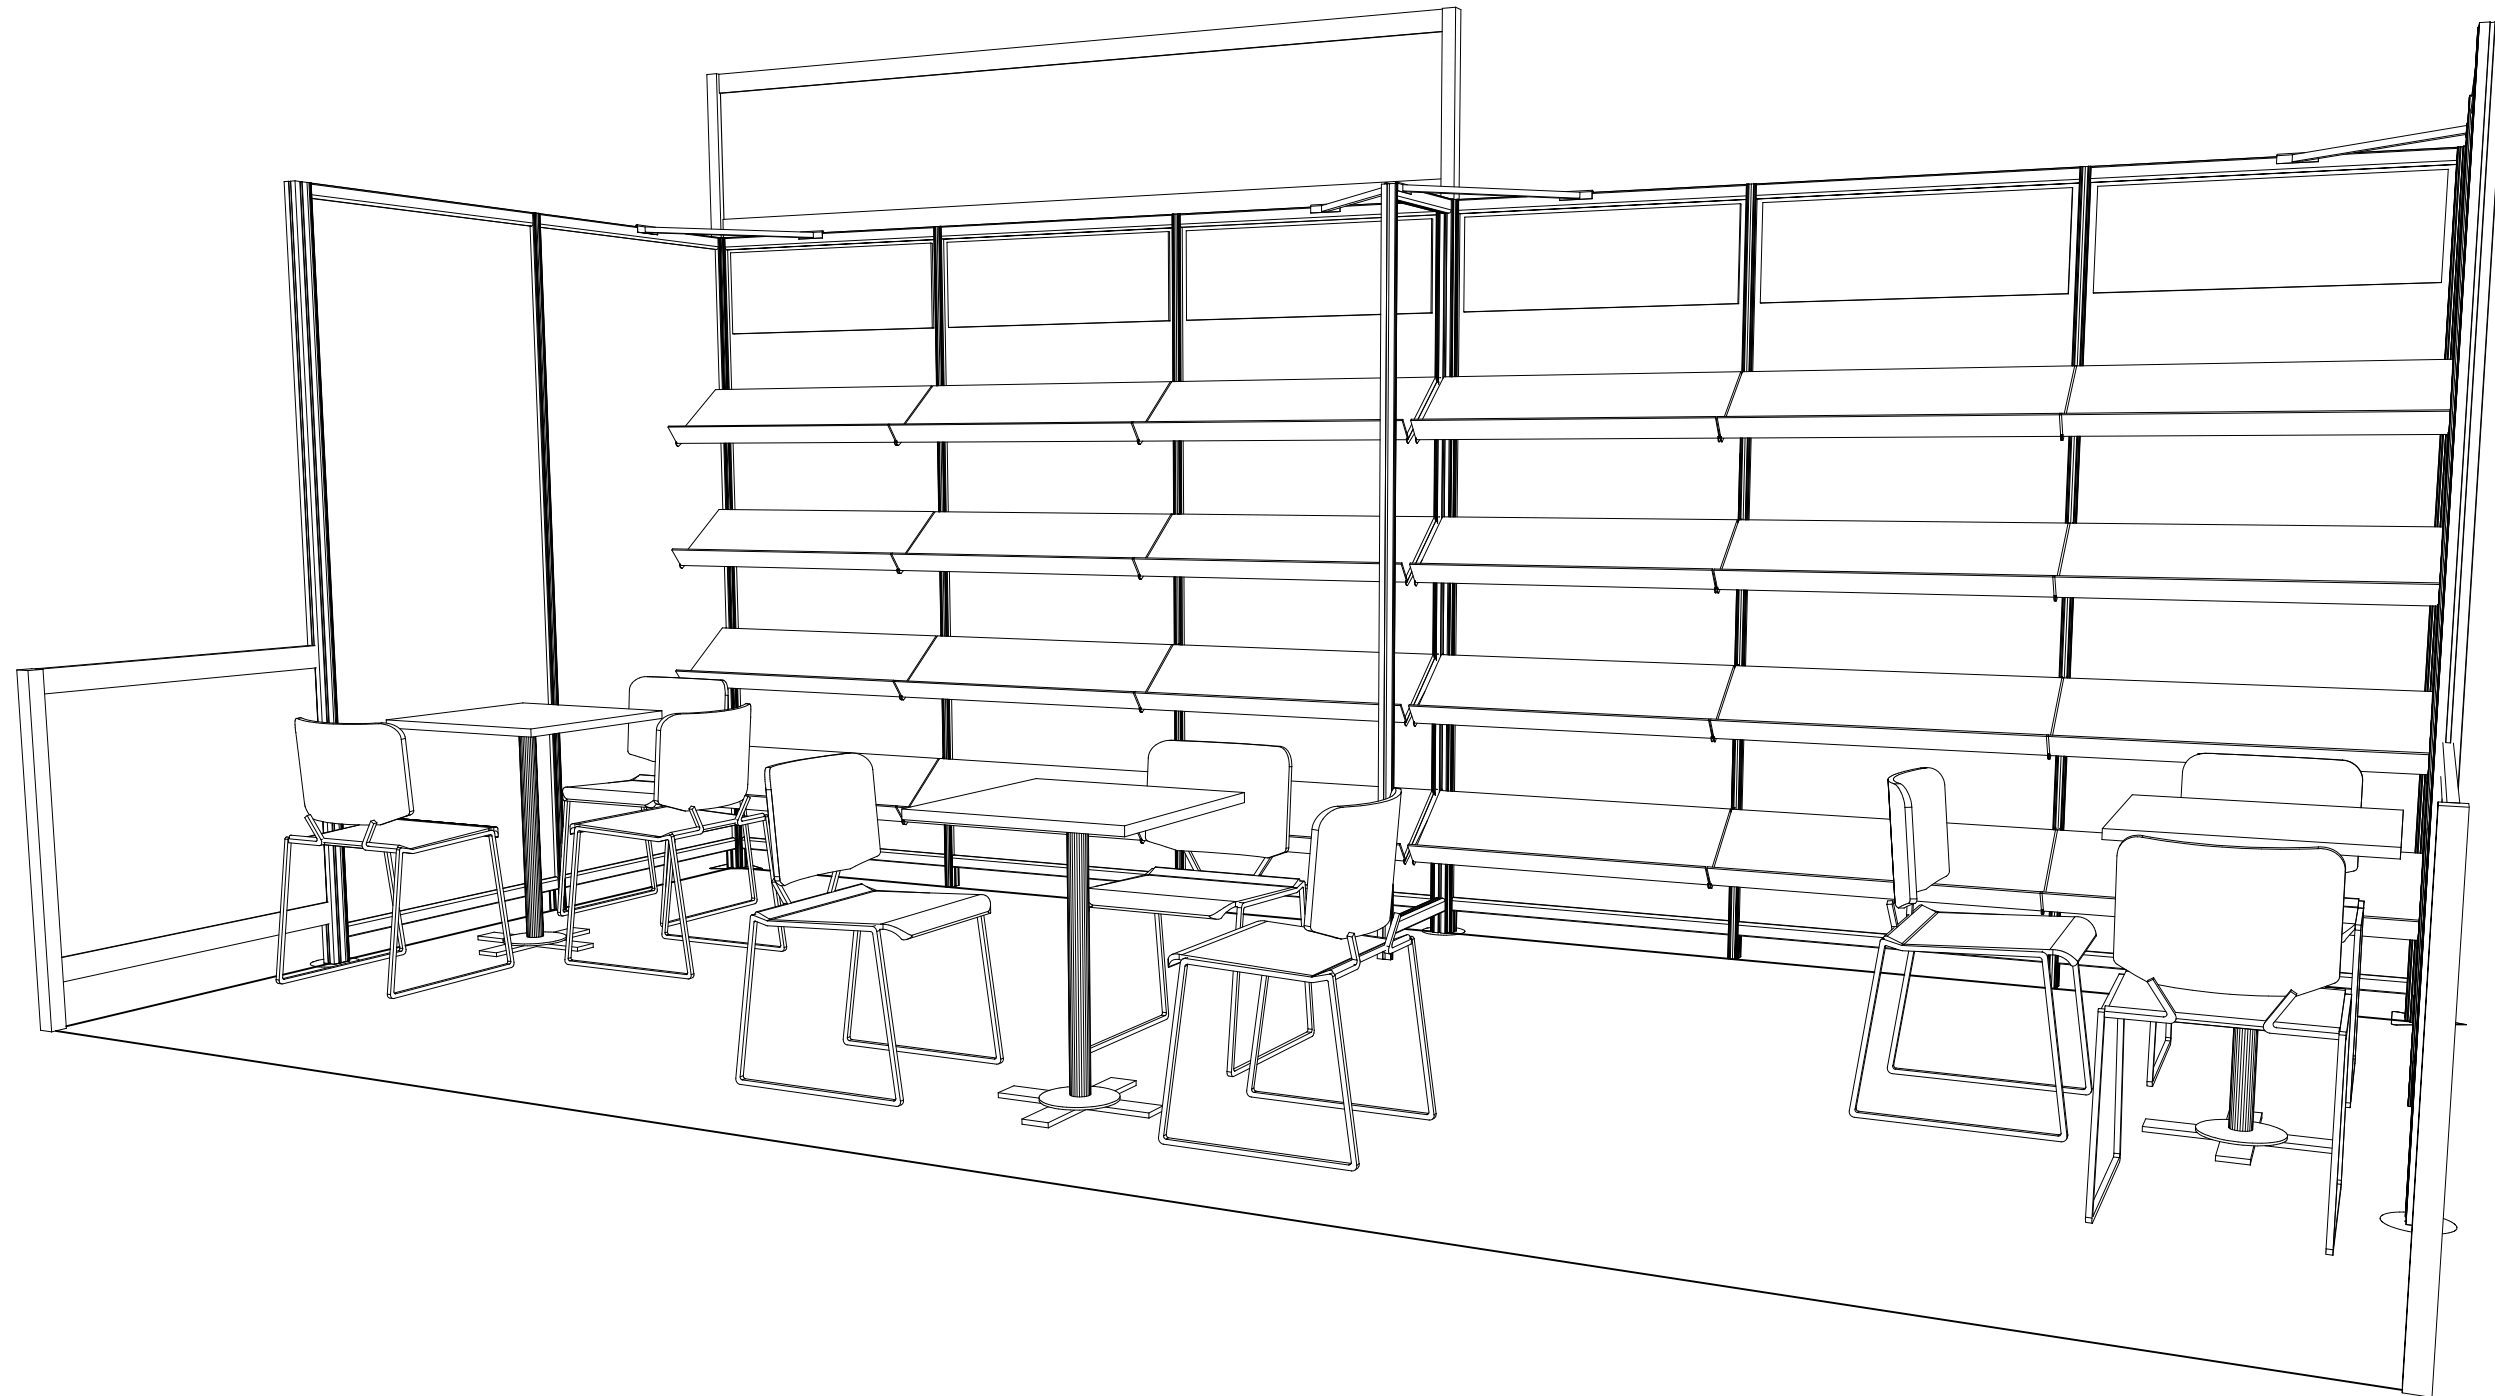

NY Rights Fair

10' x 20' / 3m x 6m


NOTE:

ALL NY FIT or GEM METAL IS SILVER.

ALL NY FIT or GEM WALL INSERT PANELS ARE WHITE
UNLESS OTHERWISE NOTED.

ALL COUNTERTOPS and SHELVES ARE WHITE
UNLESS OTHERWISE NOTED.


- A** -- (1) GRAPHIC MAIN HEADER - insert
117" x 19-3/8" (AU)
- B** -- (9) GRAPHIC HEADERS - overlay
36" wide x 12" tall

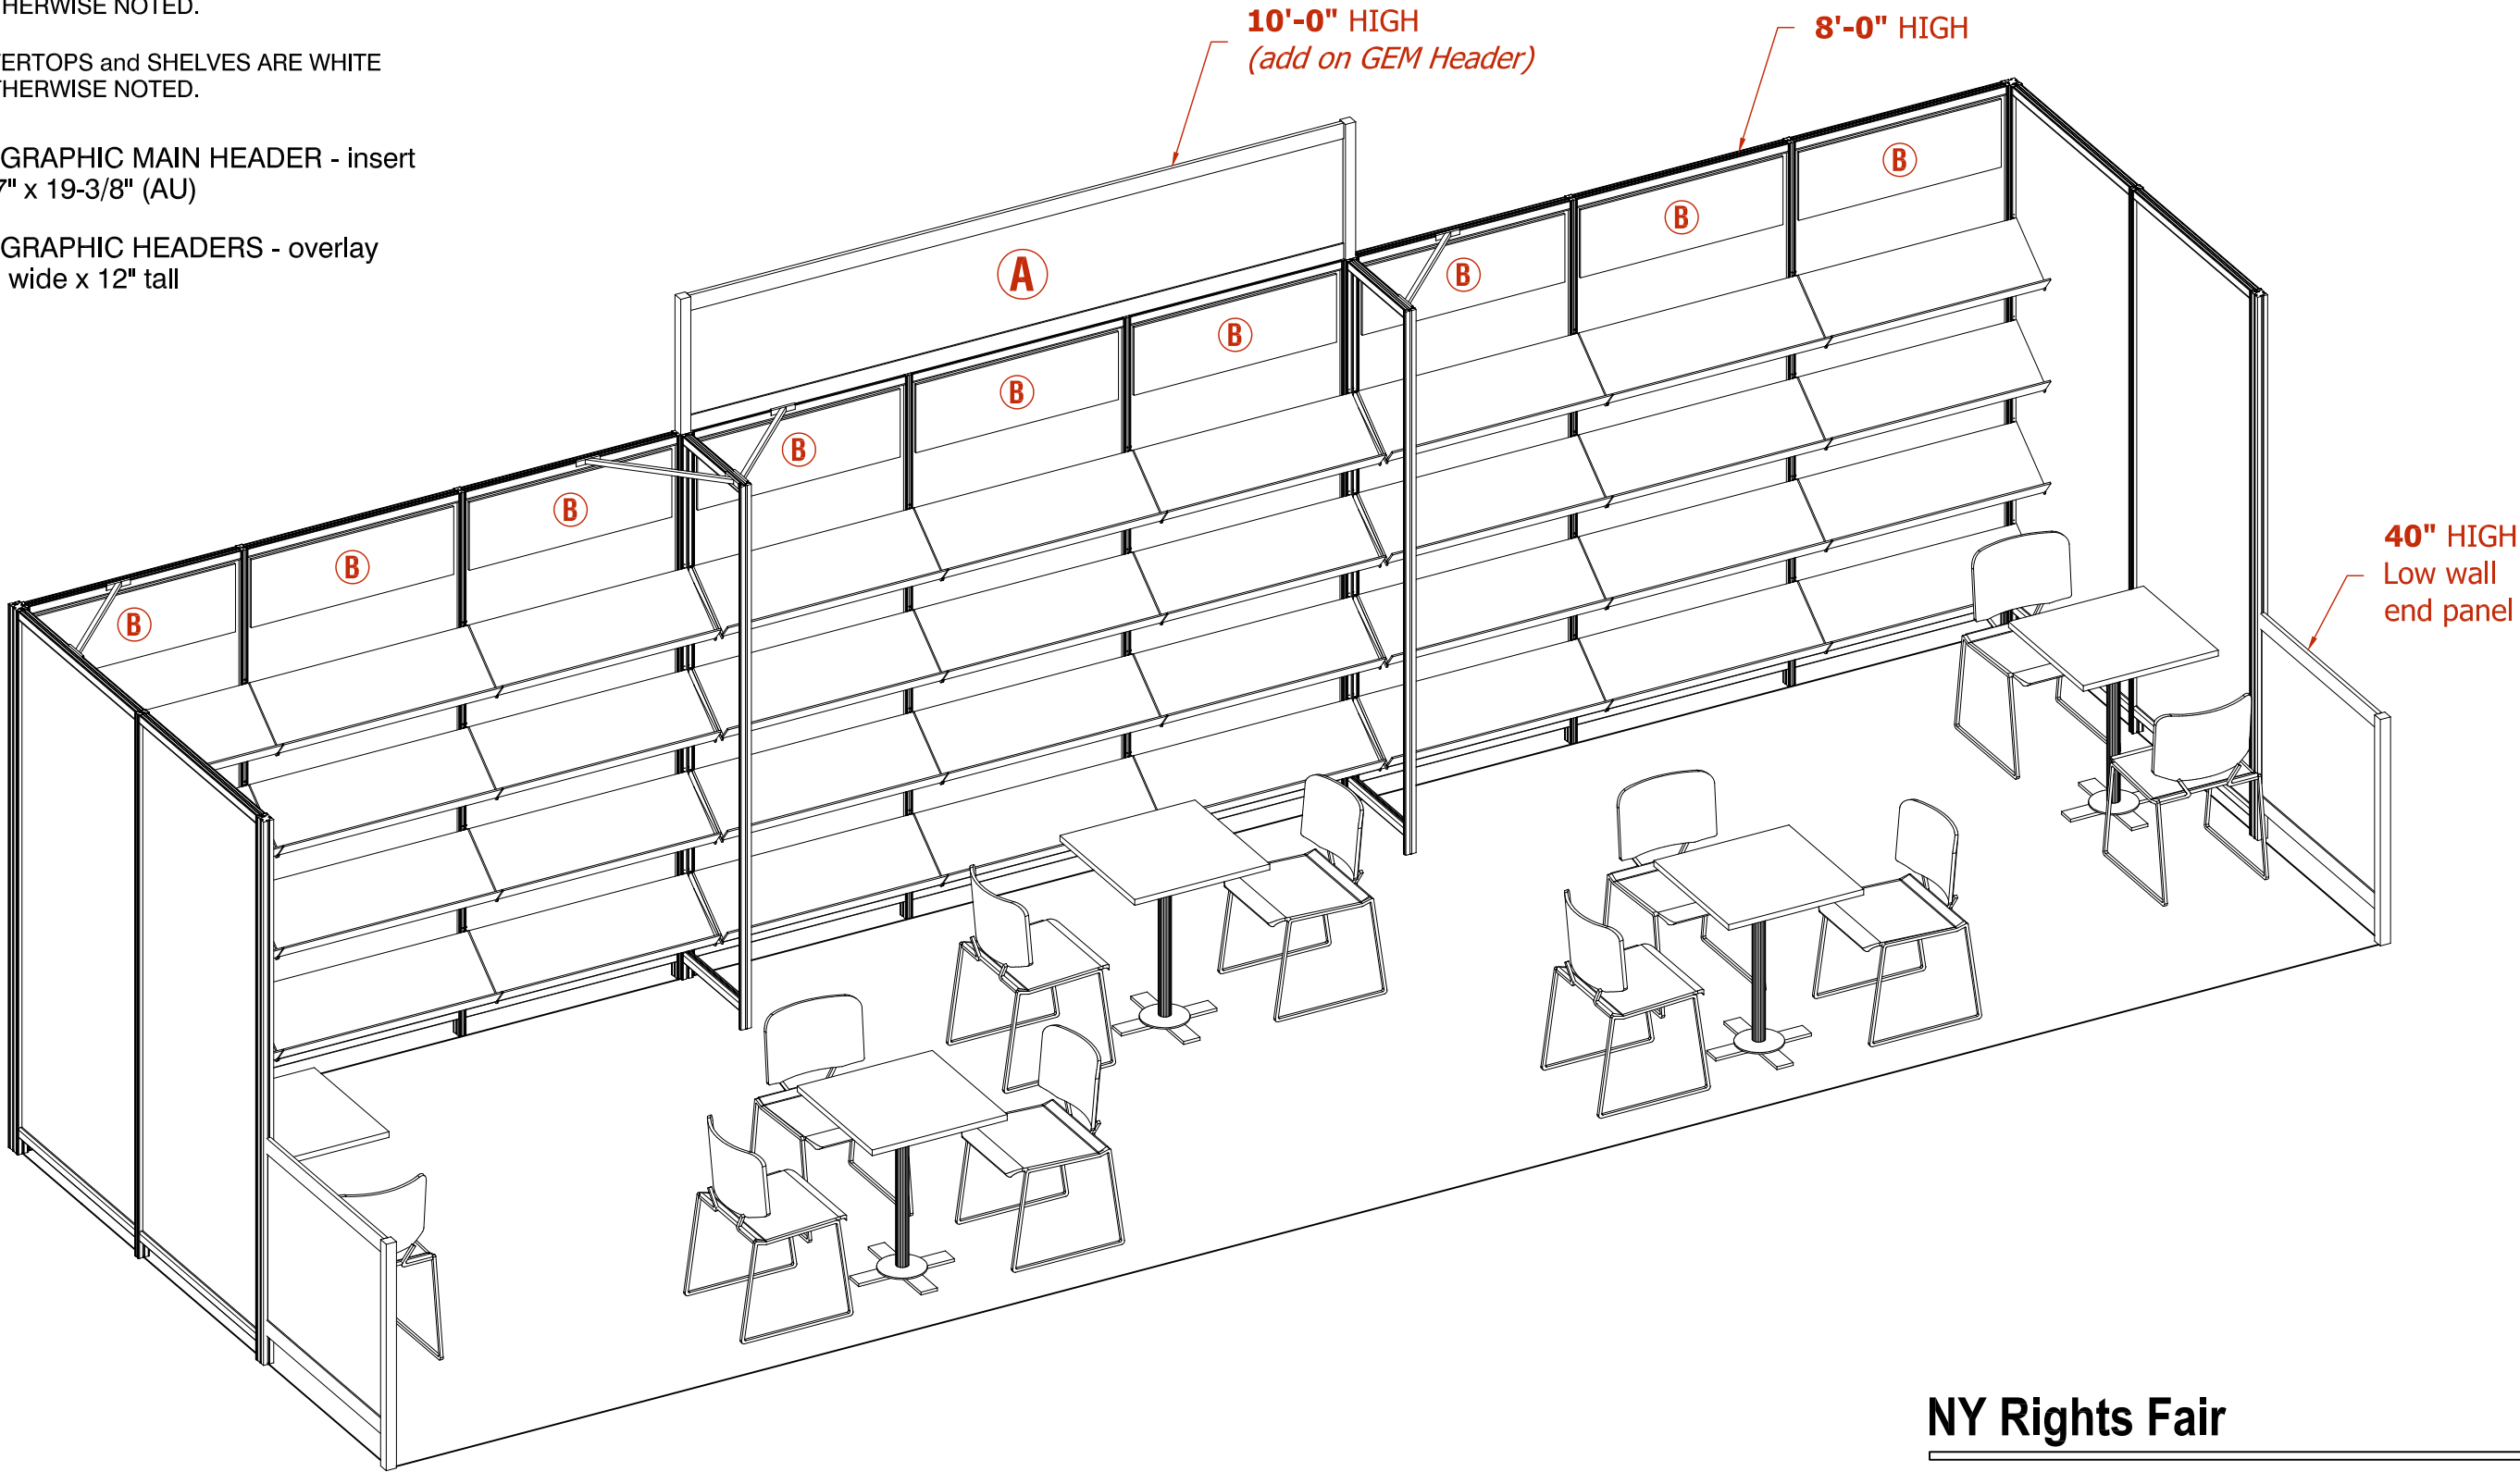

ISOMETRIC VIEW

NY Rights Fair

10' x 30' / 3m x 9m

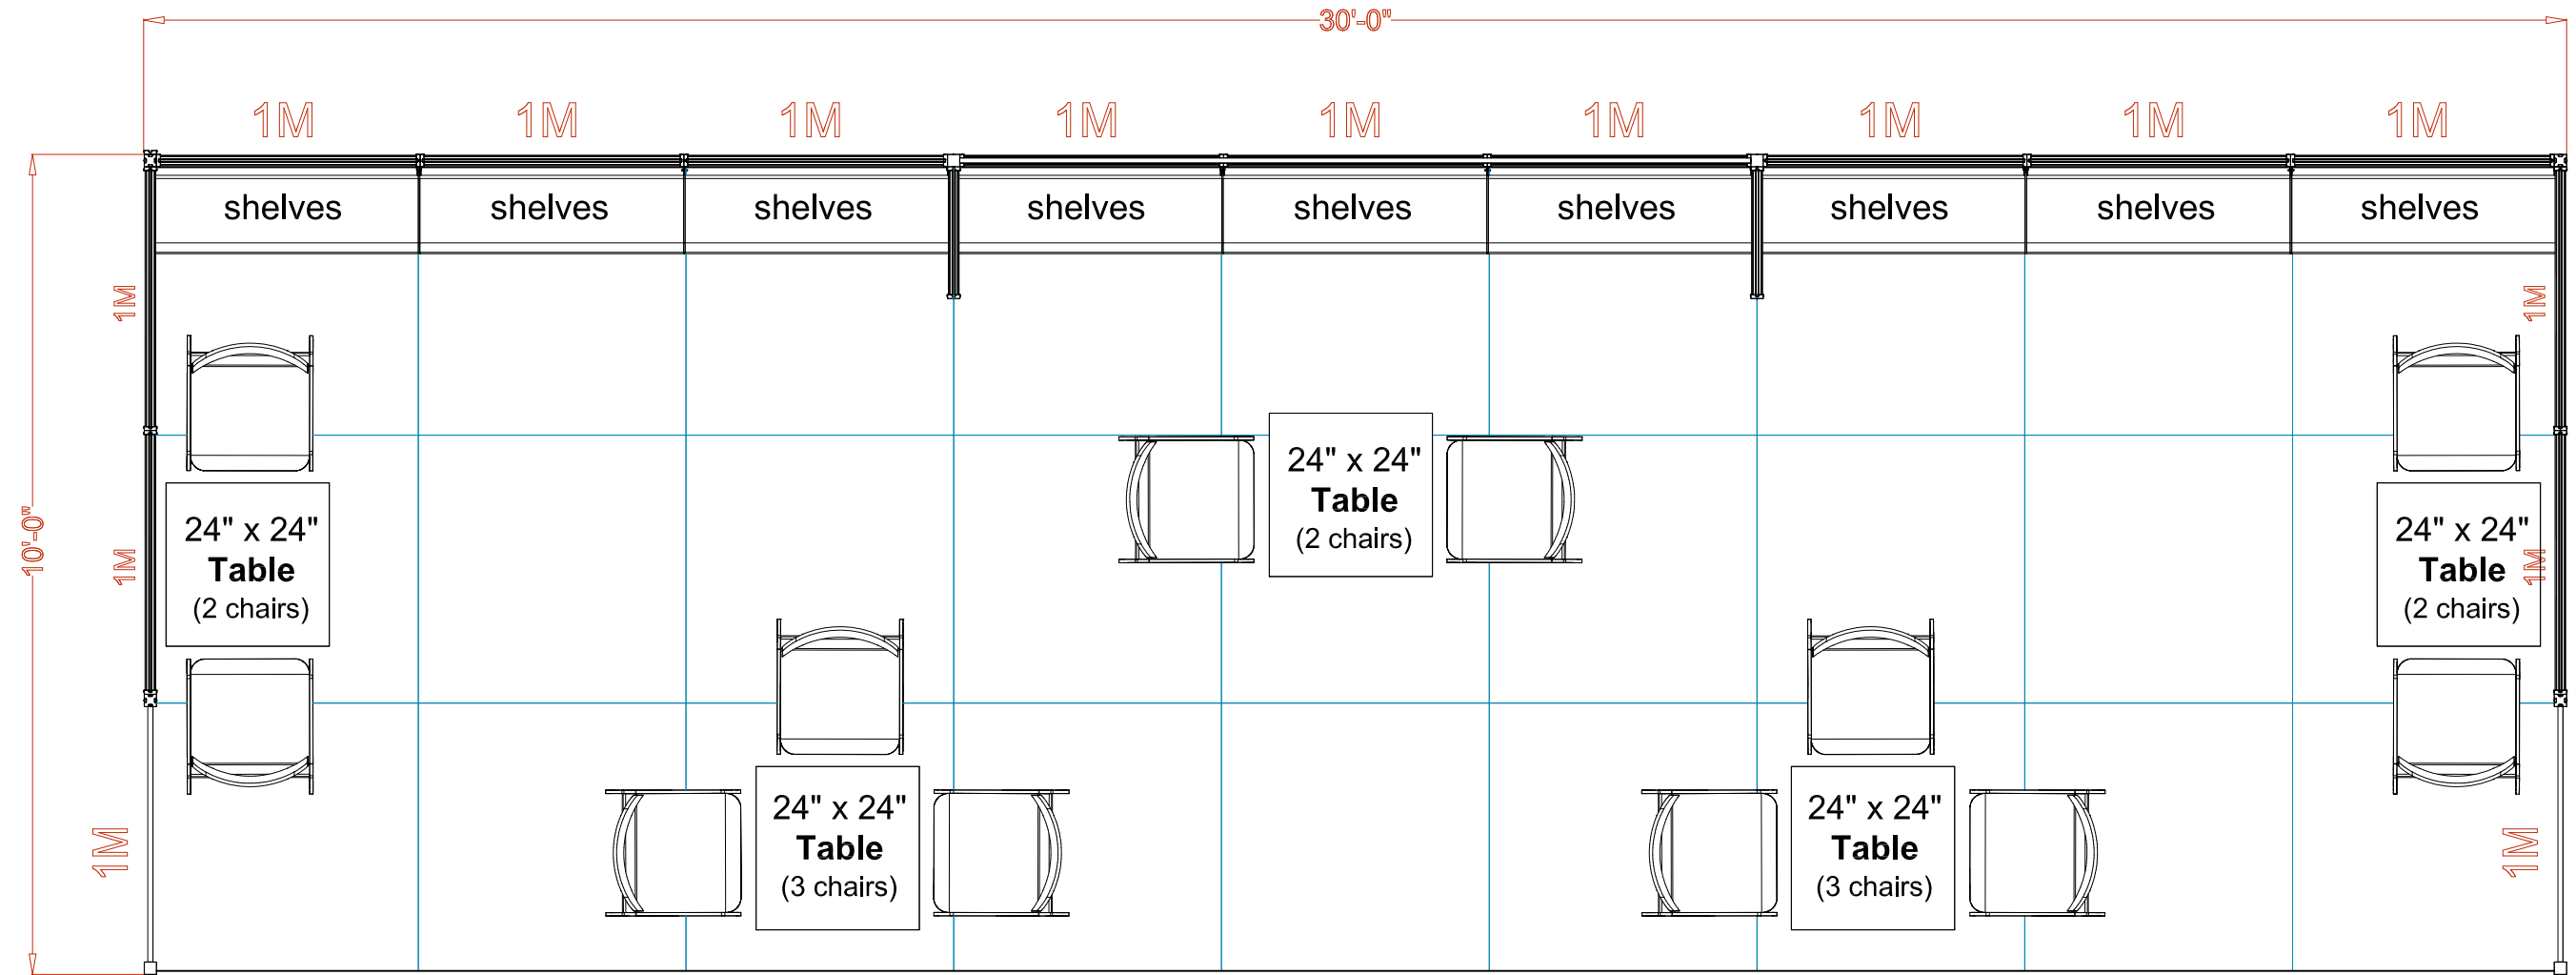

PLAN VIEW

grid shown is 1m x 1m

NY Rights Fair

10' x 30' / 3m x 9m




Client: **BFCBF**
Show: New York Rights Fair, May 30 - June 1, 2018
Facility: Metropolitan Pavilion, Chelsea, New York, NY
File: I:\Creative Services\Shows\Proposals_38\BFCBF_SEP2018_90\Design Show\ACAD\Pending Approval\06a_bfcbf-ny rights fair 2018-exhibitor pods-3Mx9M.dwg

Design No: **3m x 9m**
Description: exhibitor pods
Booth No: TBD

Project No: 90-1709-600233
Requestor: Imelda Trevino
Concept:
Design Rev: a

Date:
Designer: Brijesh Patel
Detailer:
Page No: **2 of 3**

Copyright © 2017 by Global Experience Specialists. All rights reserved. No part of this document may be reproduced, stored in any retrieval system, or transmitted in any form or by any means - electronic, mechanical, photocopying, recording or otherwise, without the express written consent of Global Experience Specialists.

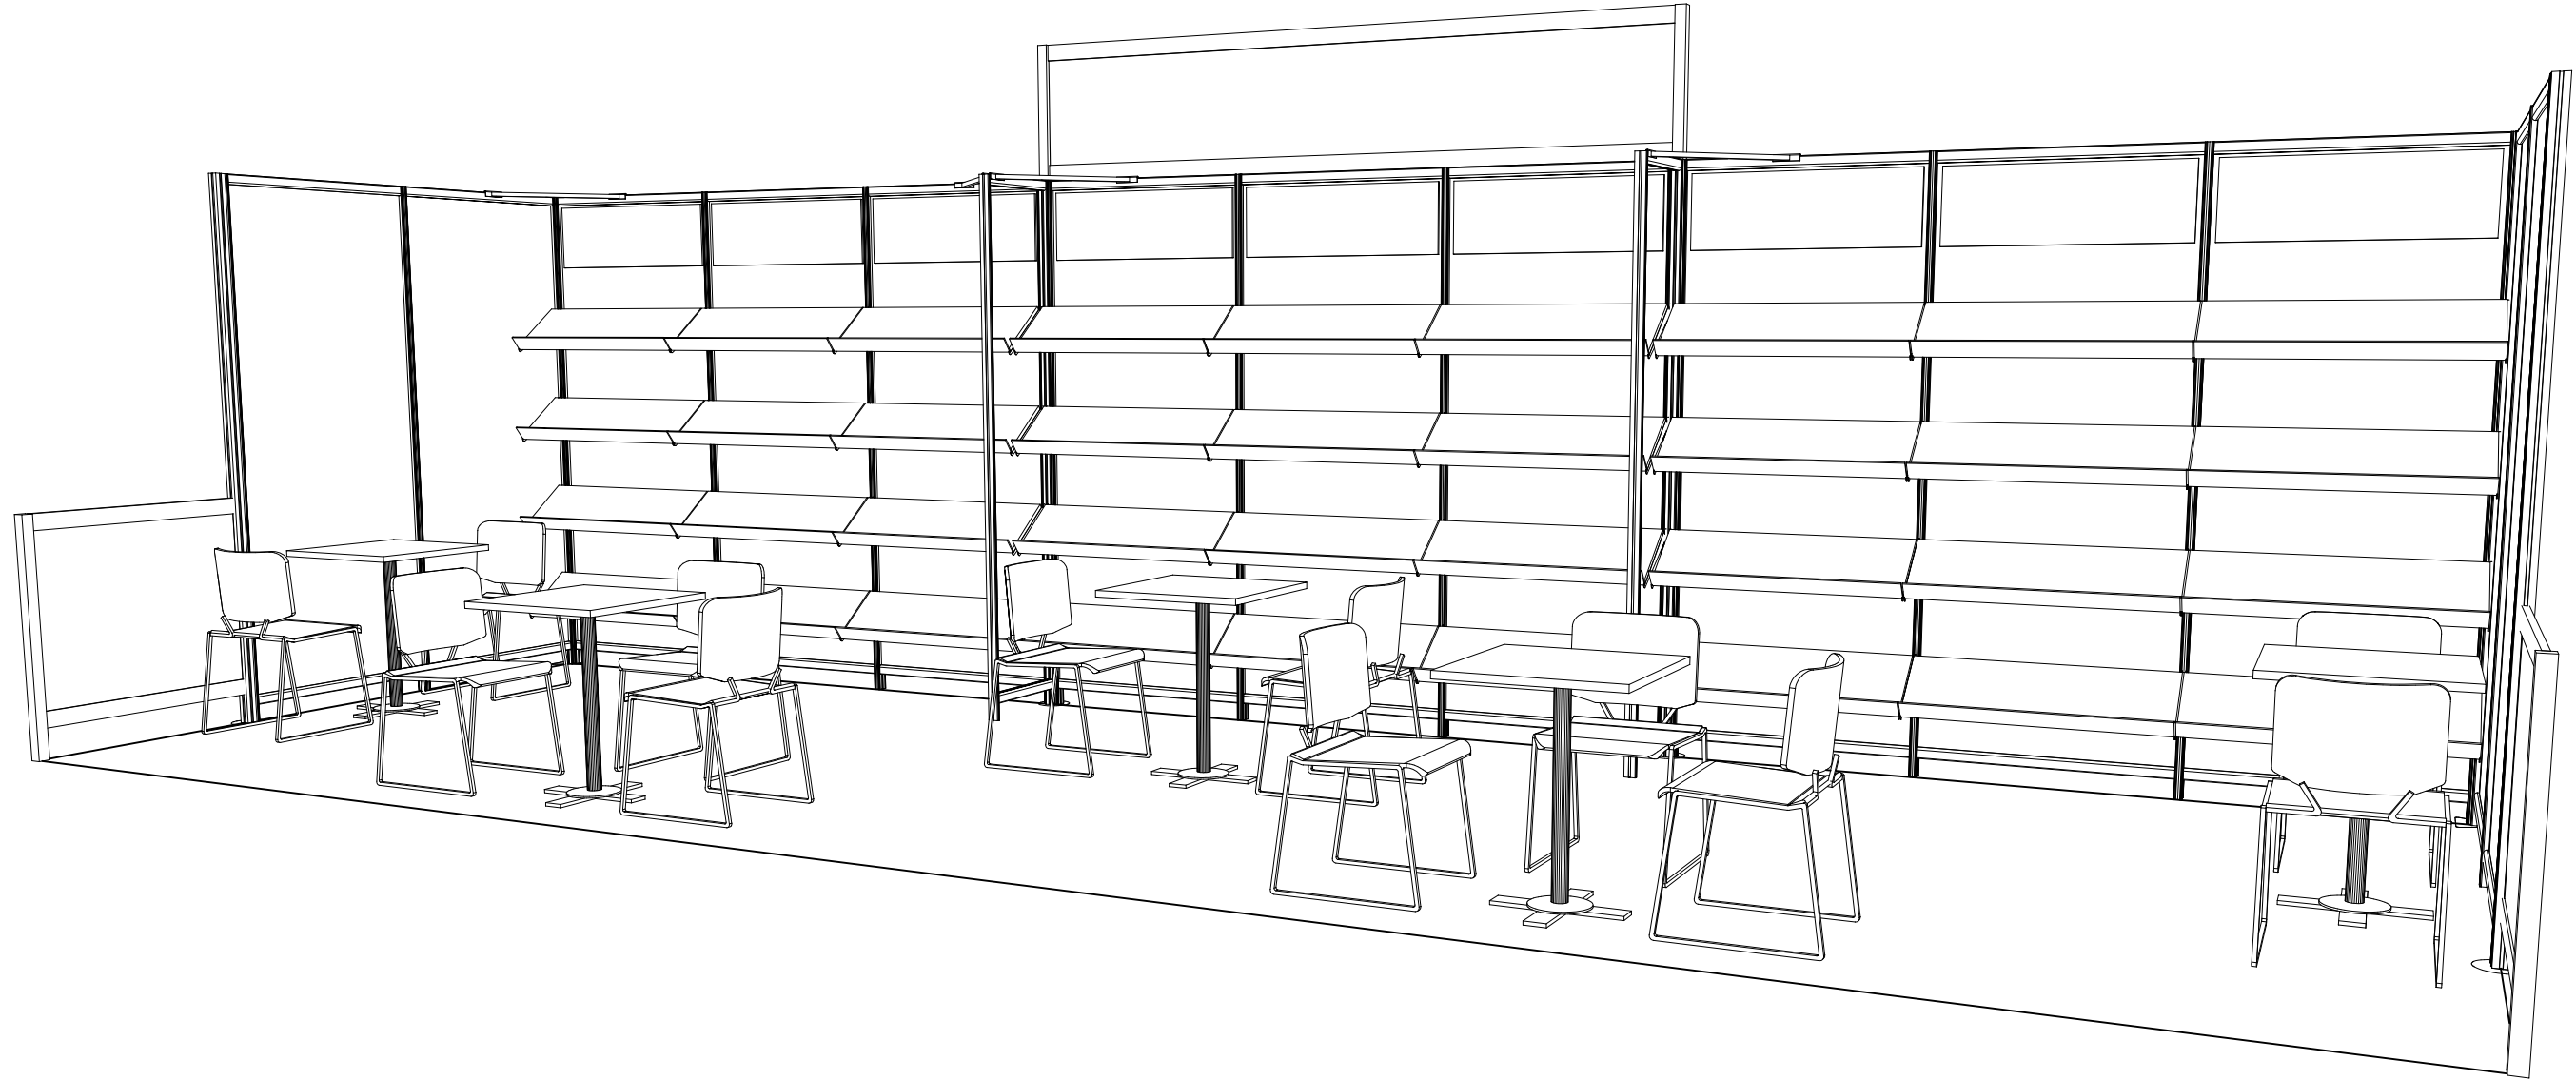

PERSPECTIVE VIEW

NY Rights Fair

10' x 30' / 3m x 9m



Client: **BFCBF**
Show: New York Rights Fair, May 30 - June 1, 2018
Facility: Metropolitan Pavilion, Chelsea, New York, NY
File: I:\Creative Services\Shows\Proposals_38\BFCBF_SEP2018_90\Design Show\ACAD\Pending Approval\06a_bfcbf-ny rights fair 2018-exhibitor pods-3Mx9M.dwg

Design No: **3m x 9m**
Description: exhibitor pods
Booth No: TBD

Project No: 90-1709-600233
Requestor: Imelda Trevino
Concept:
Design Rev: a

Date: Nov 09, 2017
Designer: Brijesh Patel
Detailer:
Page No: **3 of 3**

Copyright © 2017 by Global Experience Specialists. All rights reserved. No part of this document may be reproduced, stored in any retrieval system, or transmitted in any form or by any means - electronic, mechanical, photocopying, recording or otherwise, without the express written consent of Global Experience Specialists.


NOTE:

ALL NY FIT or GEM METAL IS SILVER.

ALL NY FIT or GEM WALL INSERT PANELS ARE WHITE
UNLESS OTHERWISE NOTED.

ALL COUNTERTOPS and SHELVES ARE WHITE
UNLESS OTHERWISE NOTED.


- A** -- (1) GRAPHIC MAIN HEADER - insert
117" x 19-3/8" (AU)
- B** -- (12) GRAPHIC HEADERS - overlay
36" wide x 12" tall

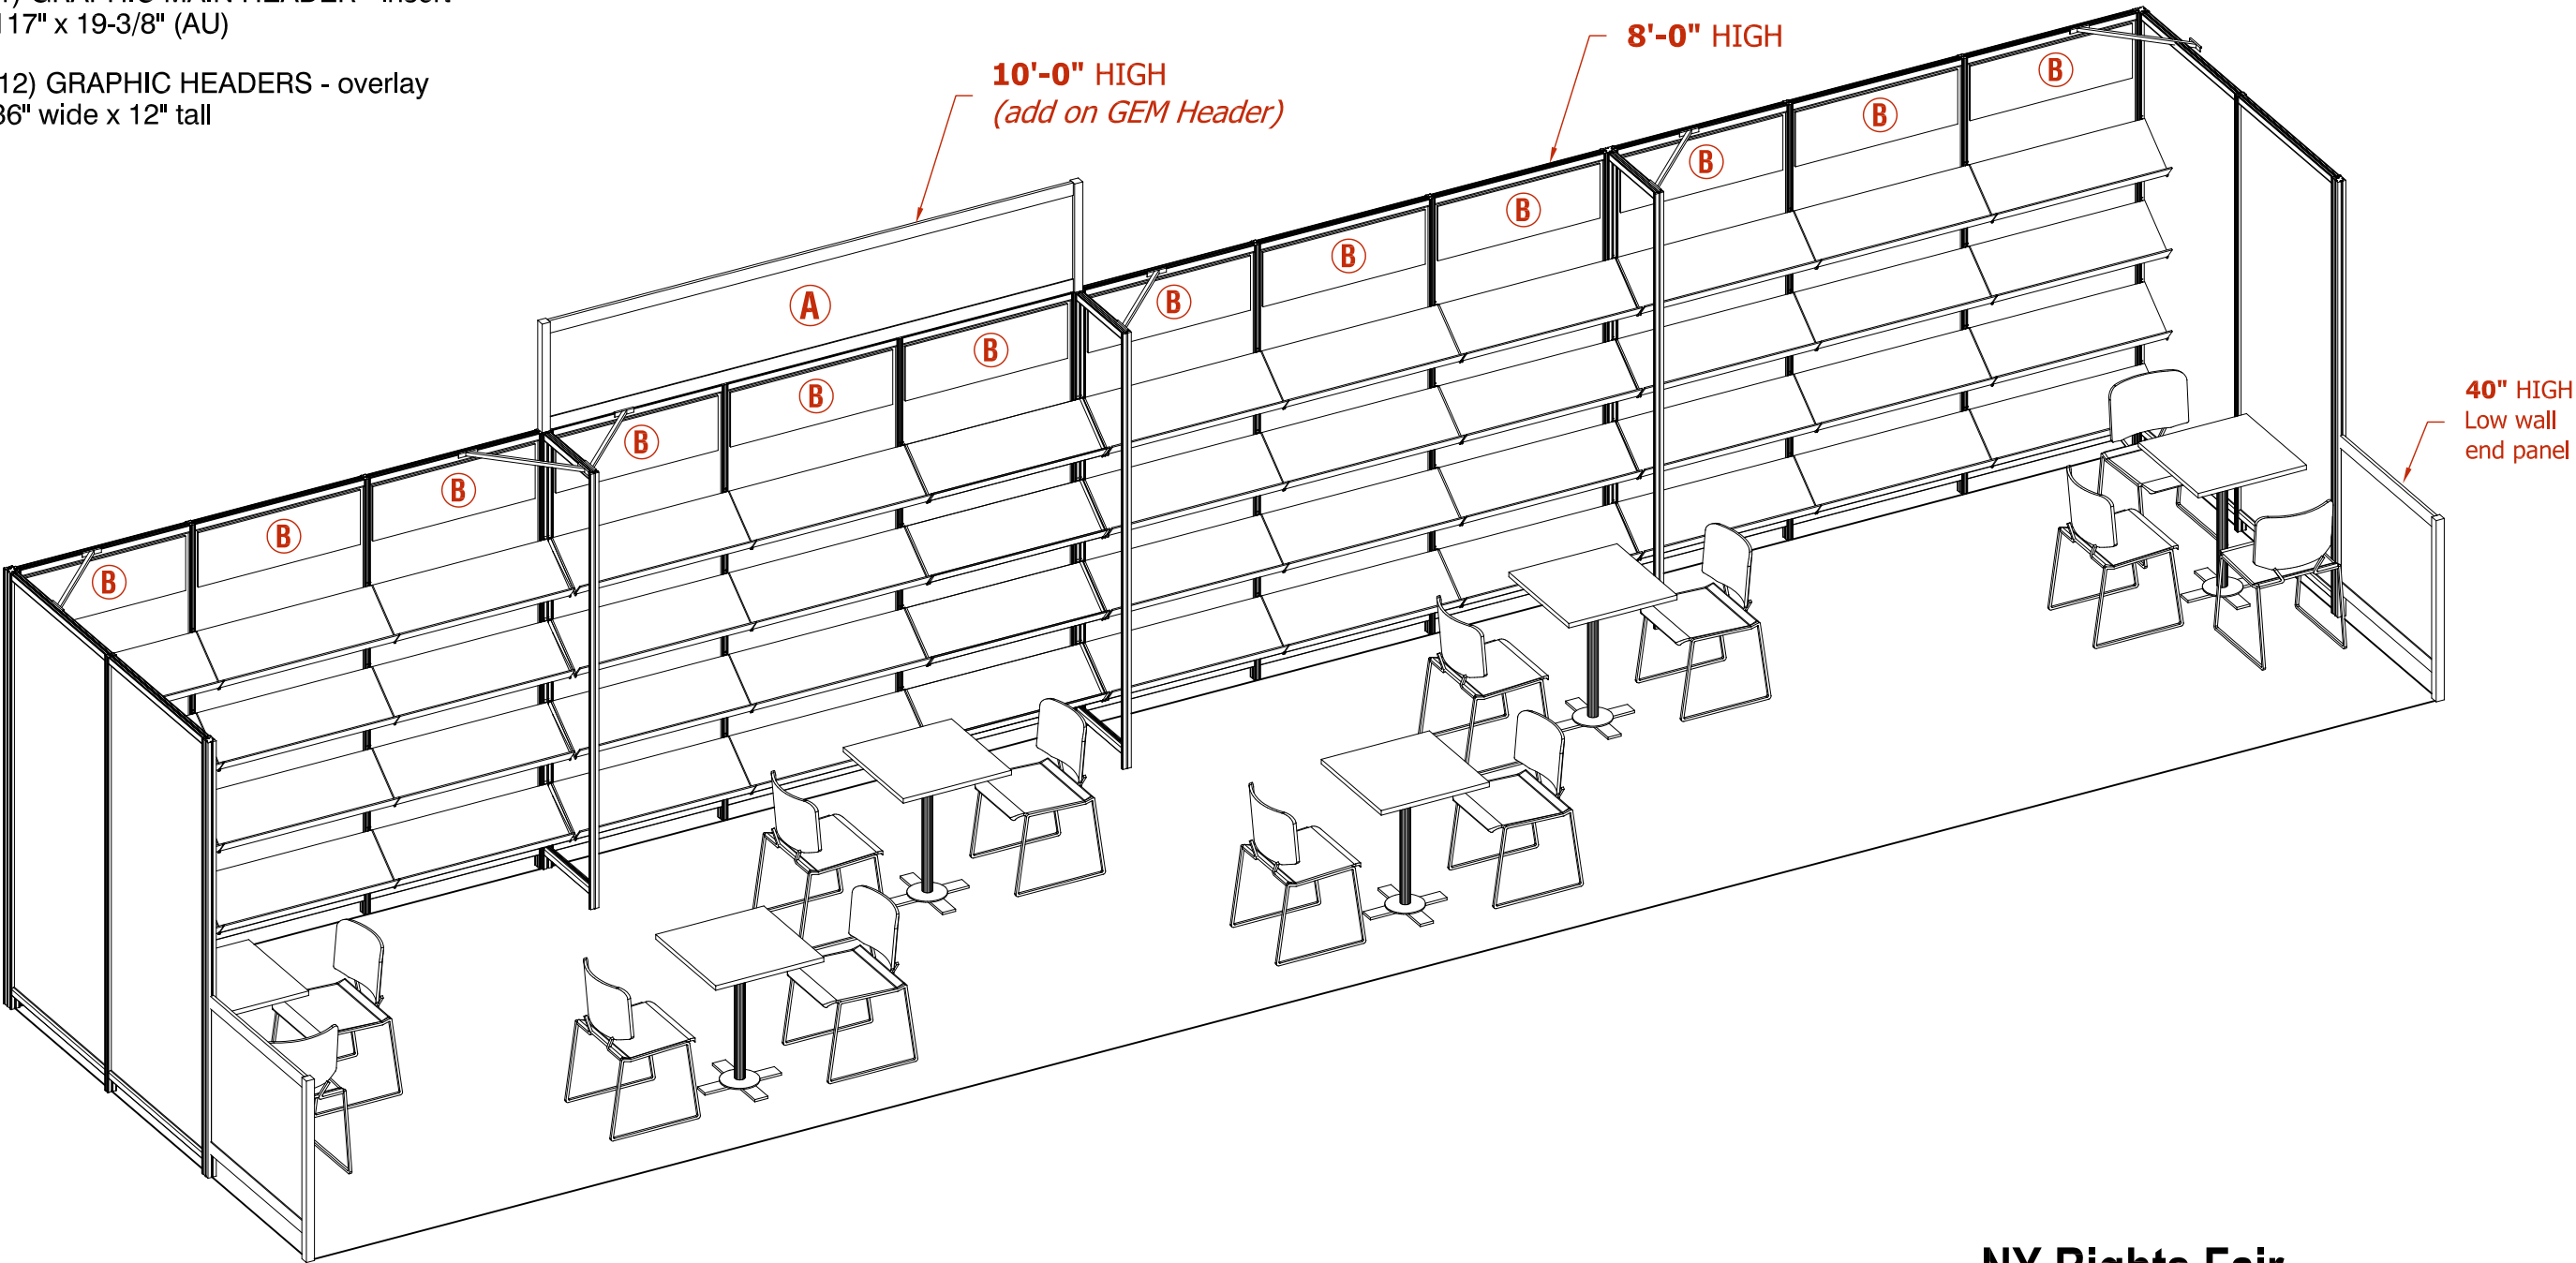

ISOMETRIC VIEW

NY Rights Fair

10' x 40' / 3m x 12m

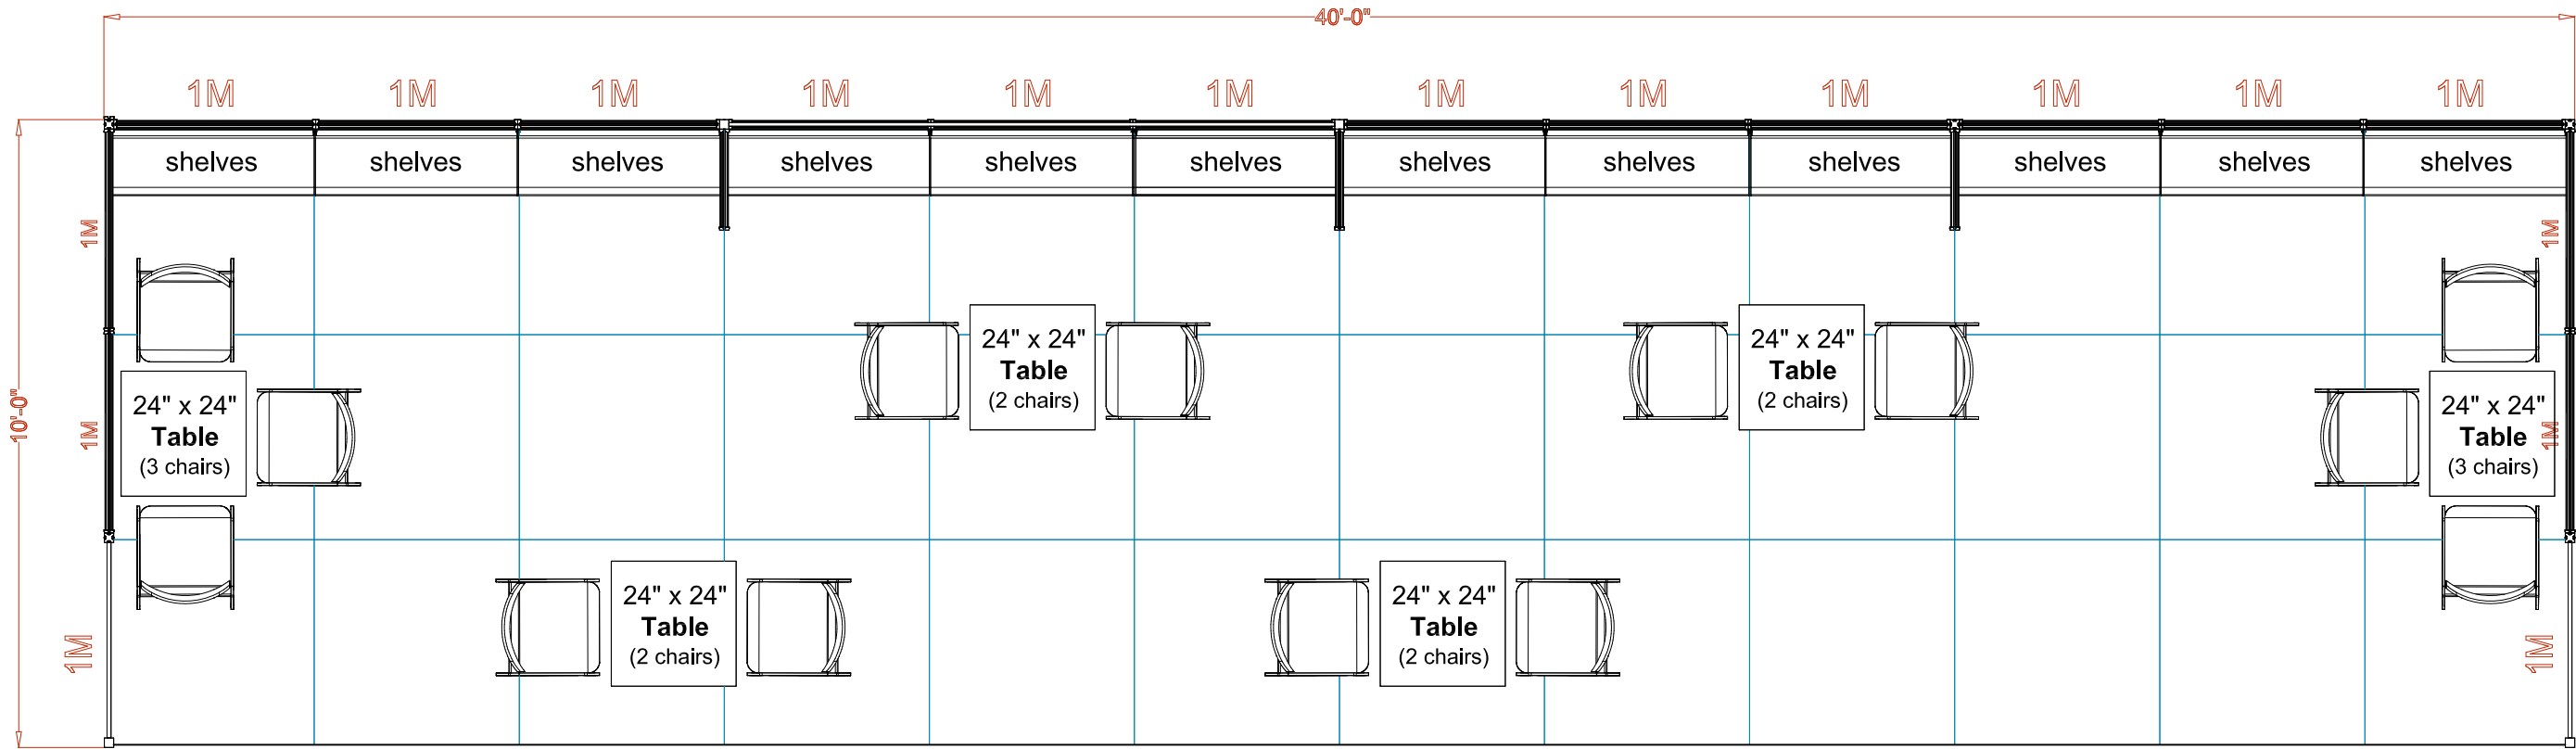

PLAN VIEW

grid shown is 1m x 1m

NY Rights Fair

10' x 40' / 3m x 12m





PERSPECTIVE VIEW

NY Rights Fair

10' x 40' / 3m x 12m



Client: **BFCBF**

Show: New York Rights Fair, May 30 - June 1, 2018

Facility: Metropolitan Pavilion, Chelsea, New York, NY

File:

I:\Creative Services\Shows\Proposals_38\BFCBF_SEP2018_90\Design Show\ACAD\Pending Approval\07a_bfcbf-ny rights fair 2018-exhibitor pods-3Mx12M.dwg

Design No:

3m x 12m

Description:

exhibitor pods

Booth No:

TBD

Project No: 90-1709-600233

Requestor: Imelda Trevino

Concept:

Design Rev: a

Date:

Nov 09, 2017

Designer:

Brijesh Patel

Detailer:

Page No:

3 of 3

Copyright © 2017 by Global Experience Specialists. All rights reserved. No part of this document may be reproduced, stored in any retrieval system, or transmitted in any form or by any means - electronic, mechanical, photocopying, recording or otherwise, without the express written consent of Global Experience Specialists.


NOTE:

ALL NY FIT or GEM METAL IS SILVER.

ALL NY FIT or GEM WALL INSERT PANELS ARE WHITE
UNLESS OTHERWISE NOTED.

ALL COUNTERTOPS and SHELVES ARE WHITE
UNLESS OTHERWISE NOTED.

- A** -- (1) GRAPHIC MAIN HEADER - insert
117" x 19-3/8" (AU)
- B** -- (15) GRAPHIC HEADERS - overlays
36" wide x 12" tall

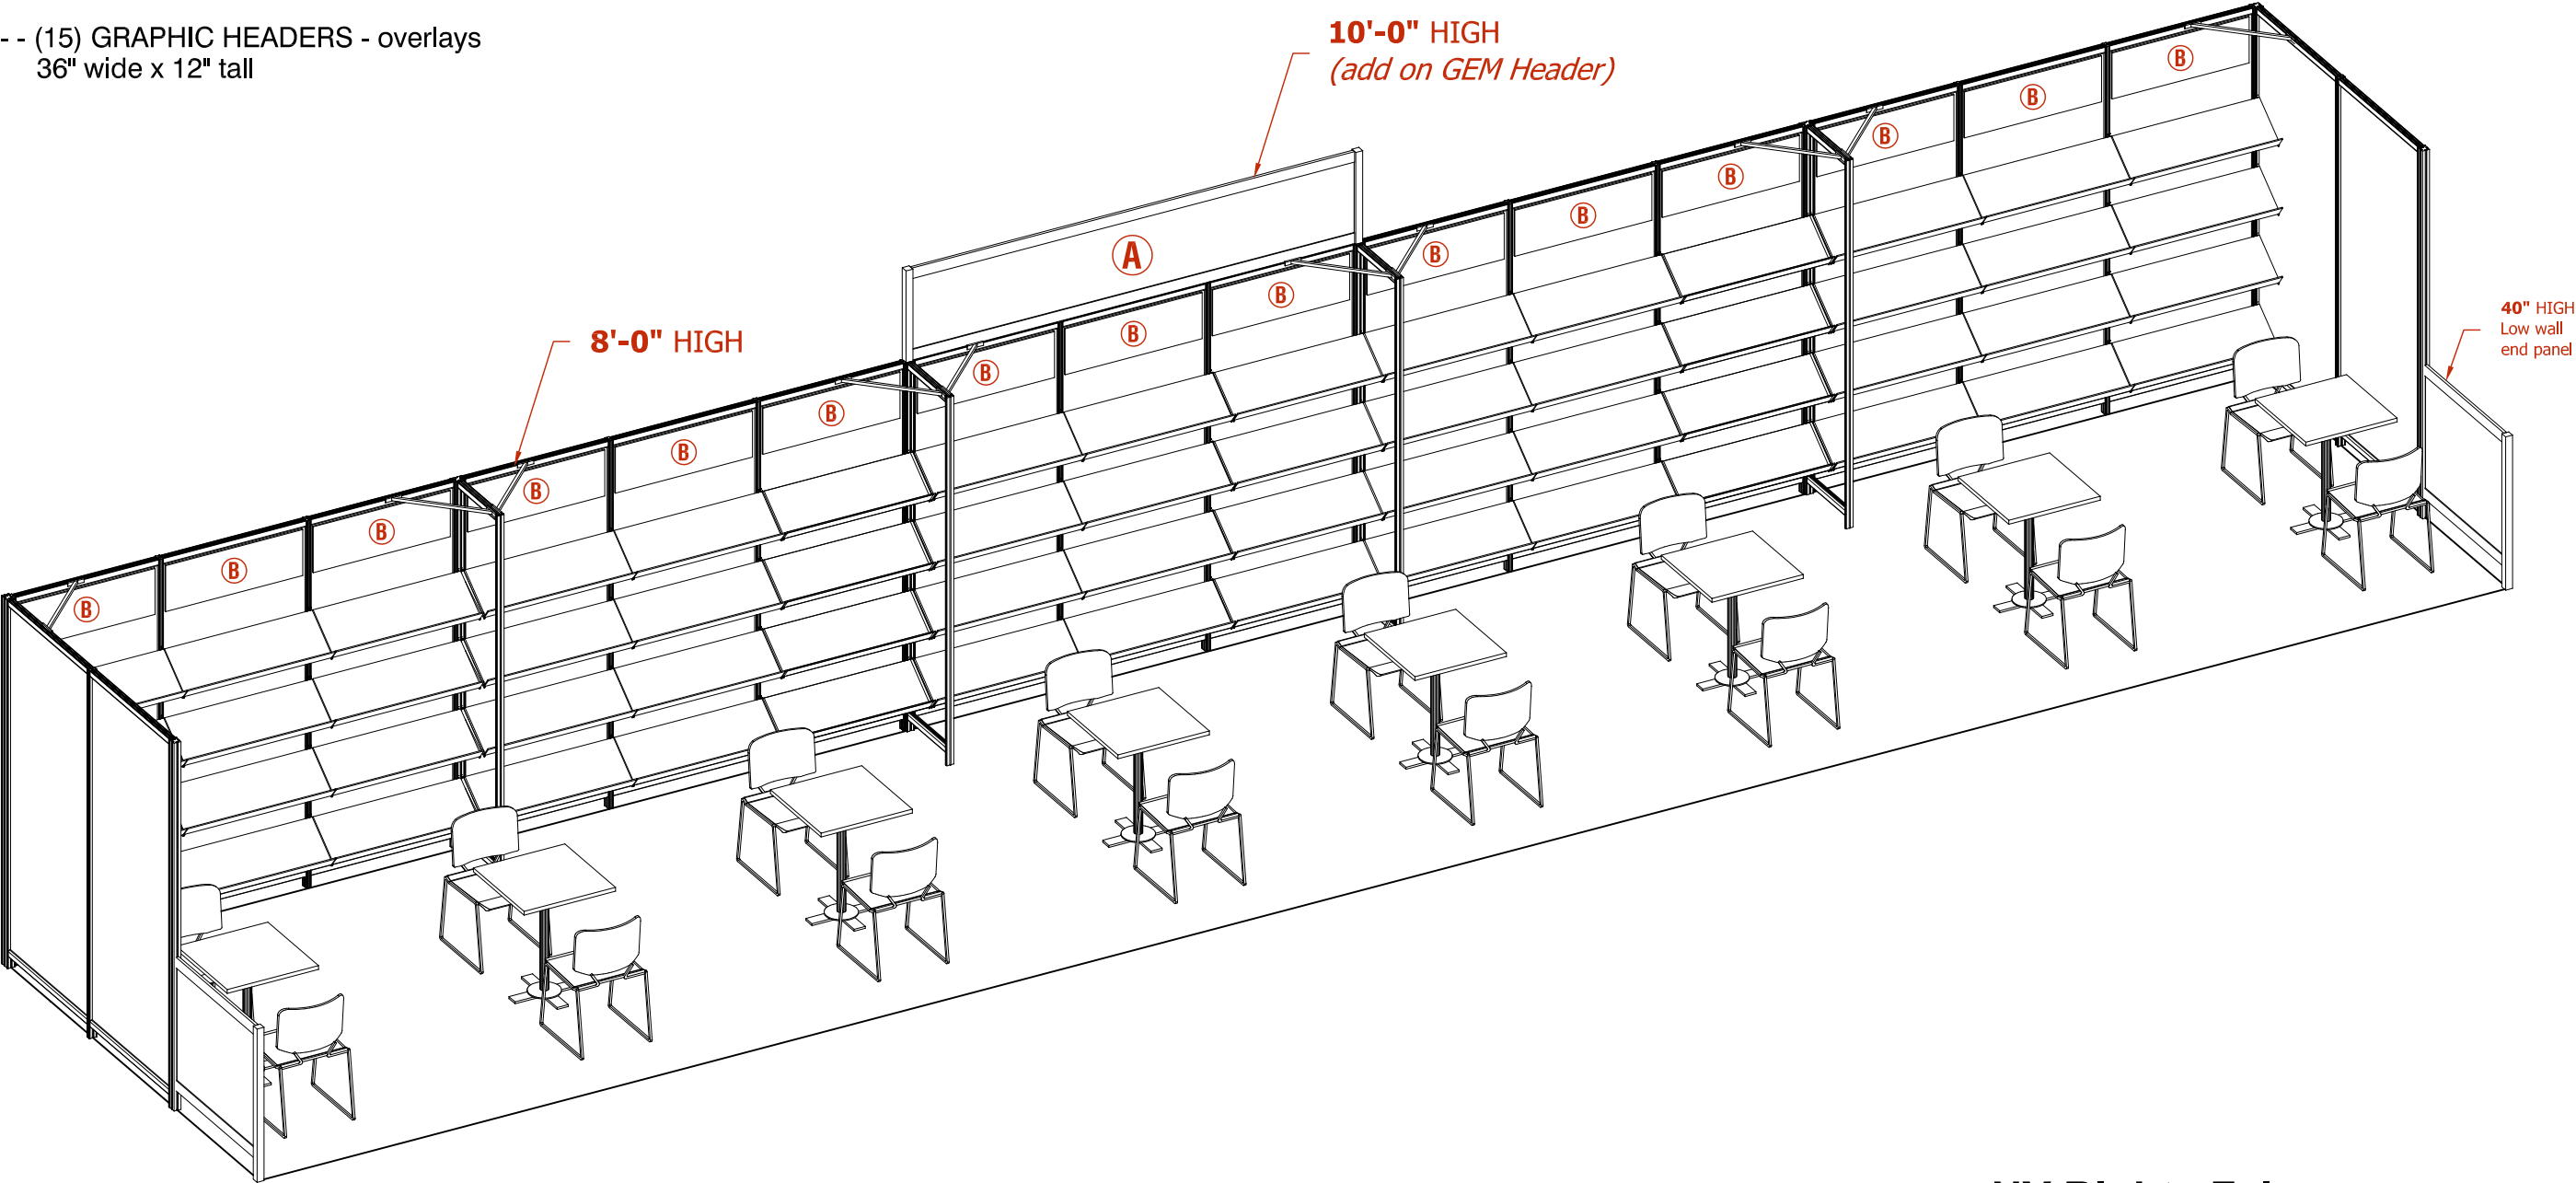


ISOMETRIC VIEW

NY Rights Fair

10' x 50' / 3m x 15m

PERSPECTIVE VIEW

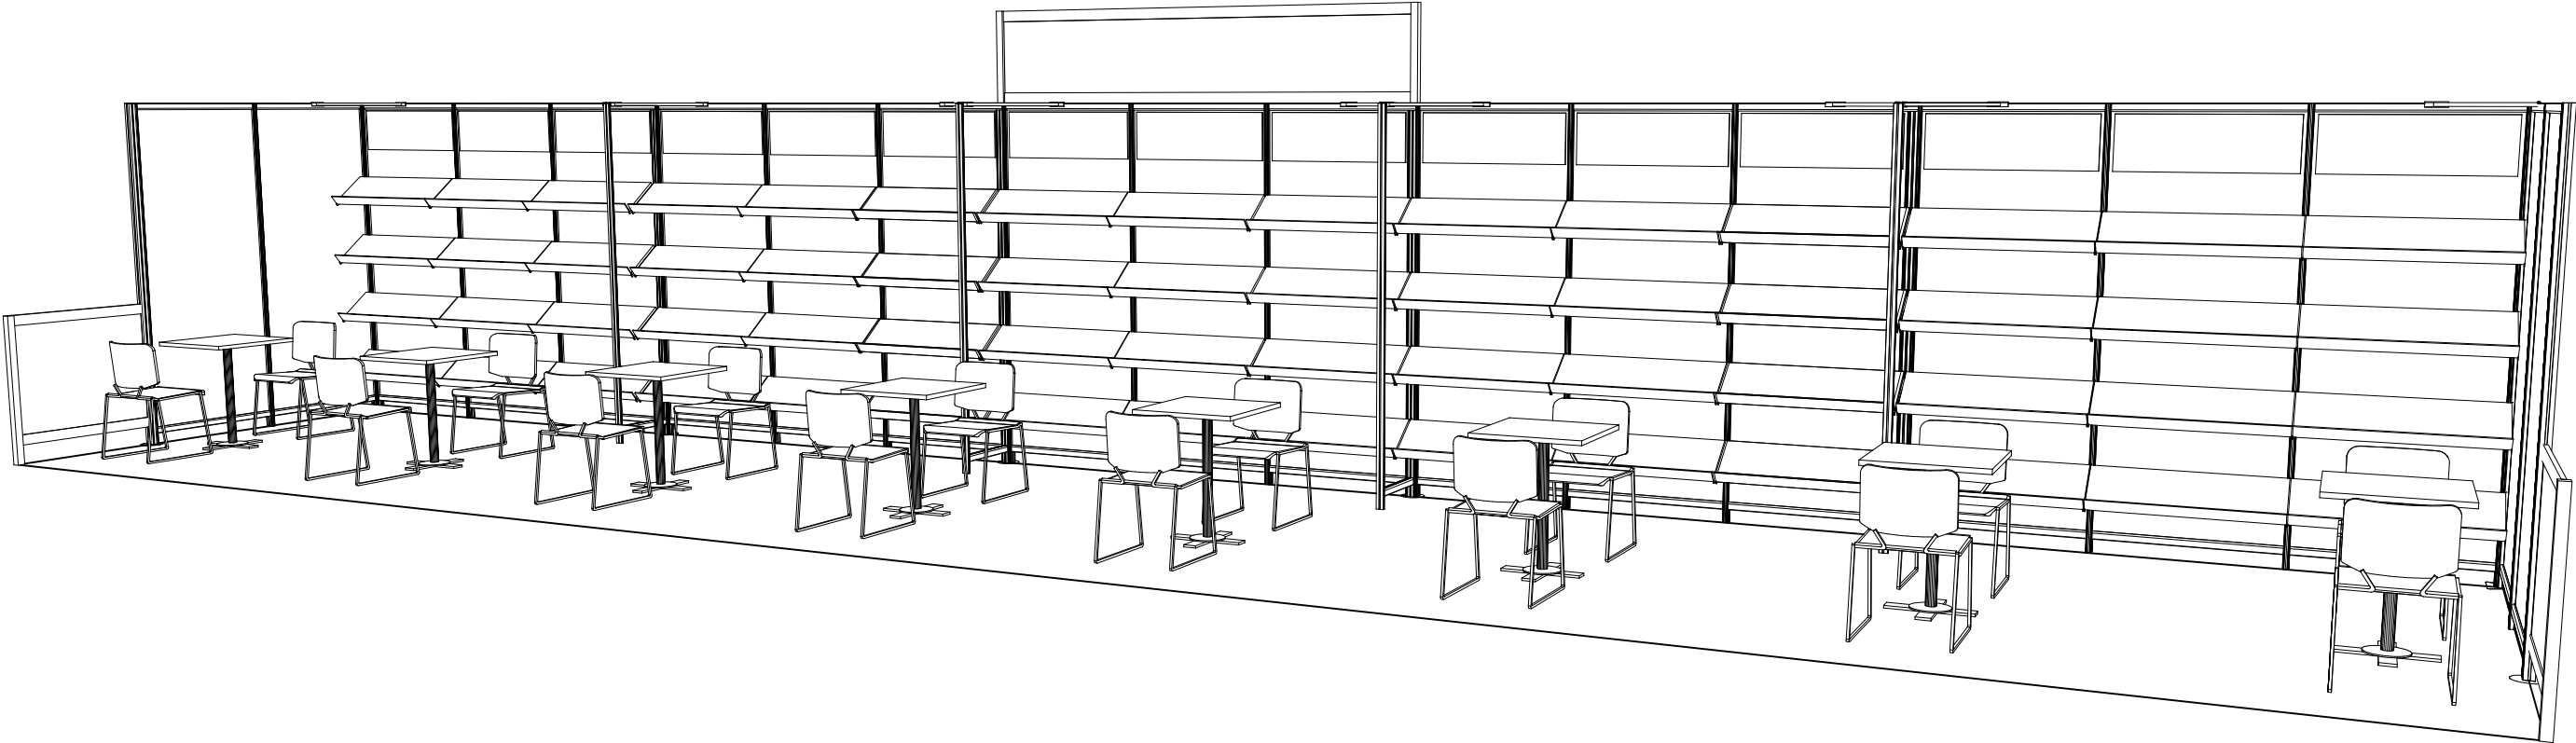

NY Rights Fair

10' x 50' / 3m x 15m

